


NOTE: POLYMAX INSULATION
WOVEN BETWEEN
STEEL STUDS (ACROSS AIR GAP)

BENEX PANEL WALL FOR ACOUSTIC & FIRE RESISTANCE

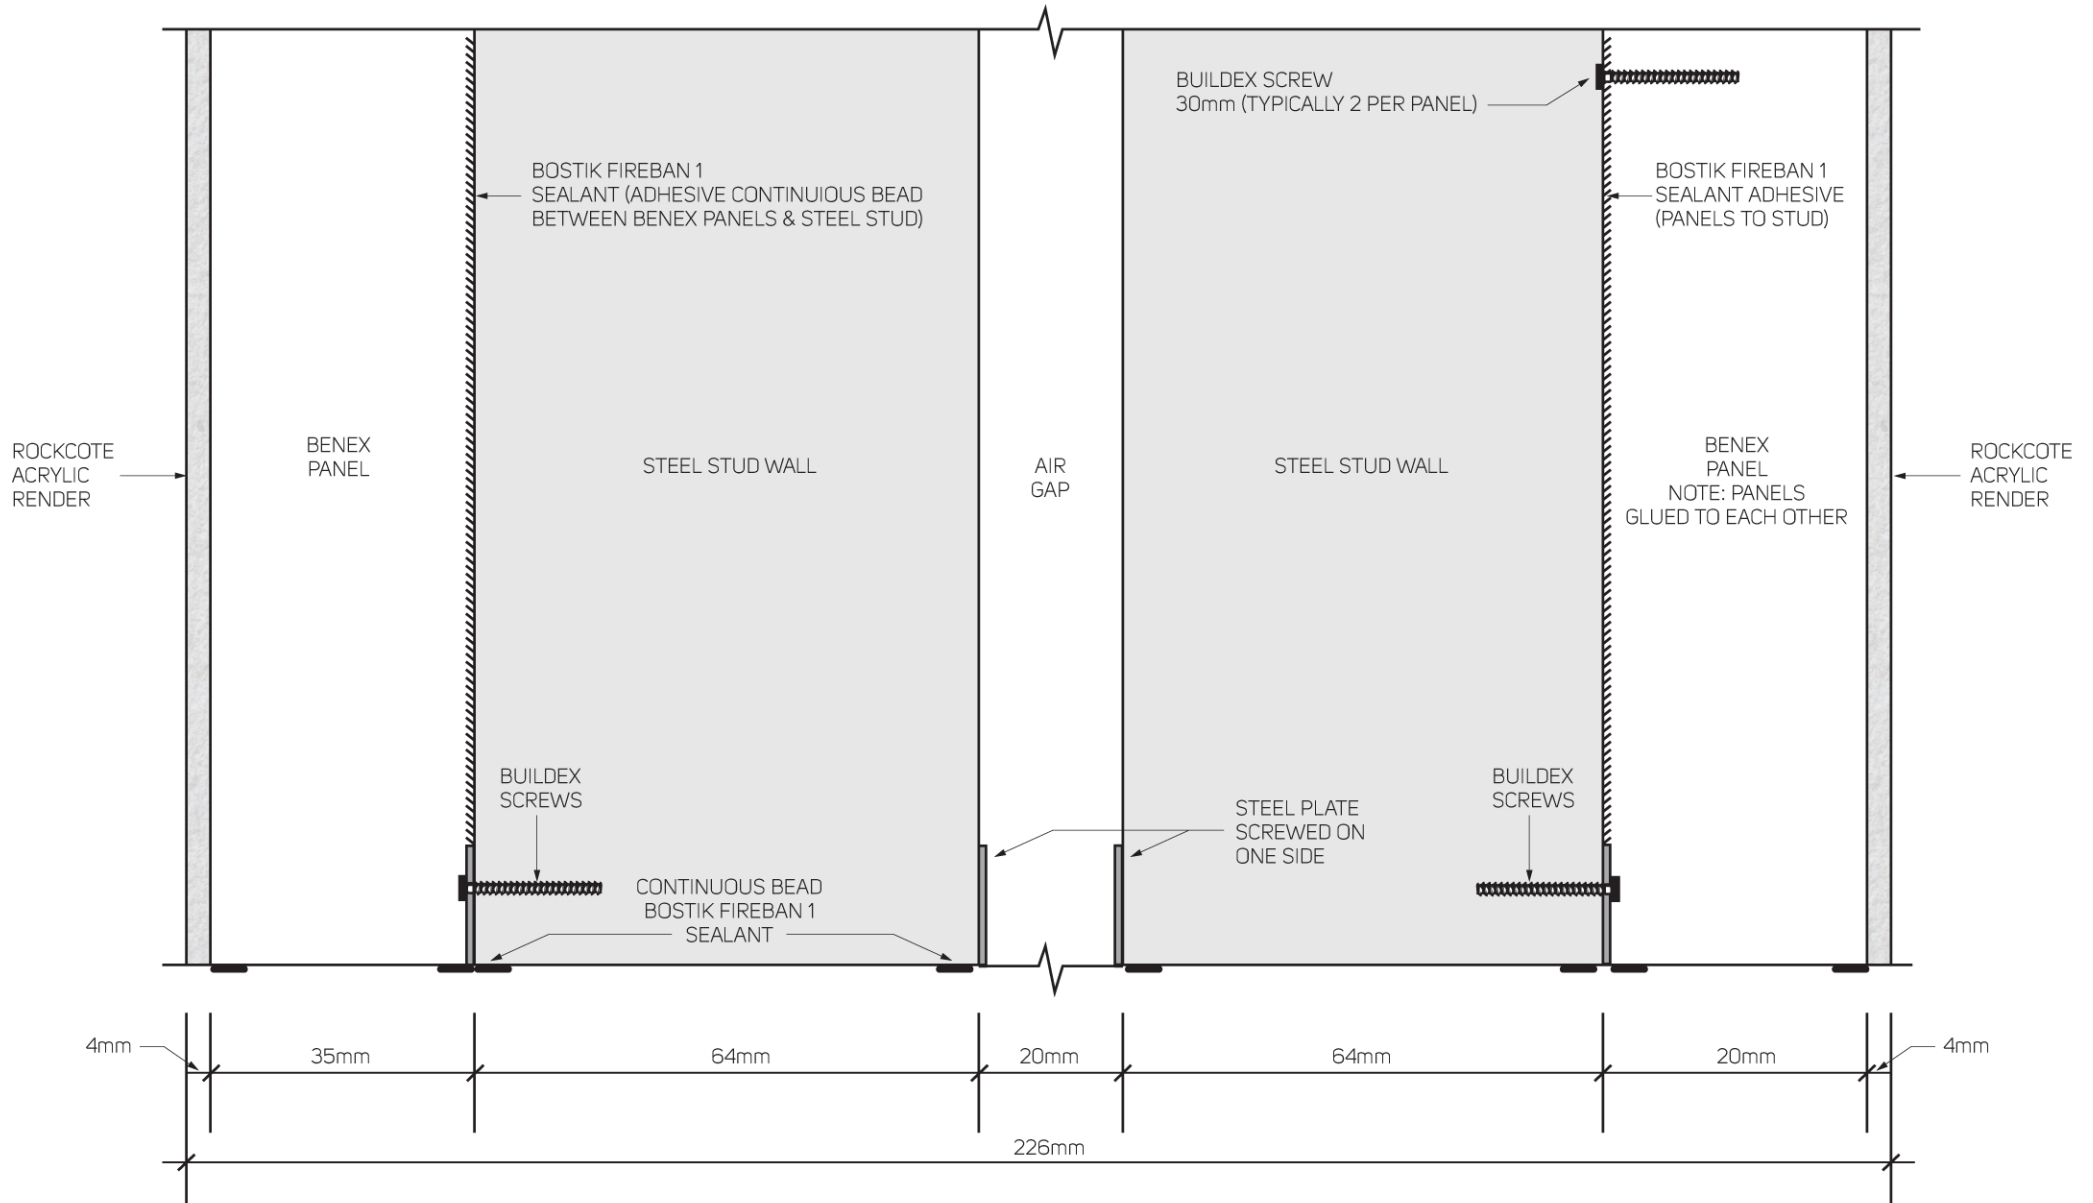

NOT TO SCALE