



BENEX LAMINATED FLOOR PANEL

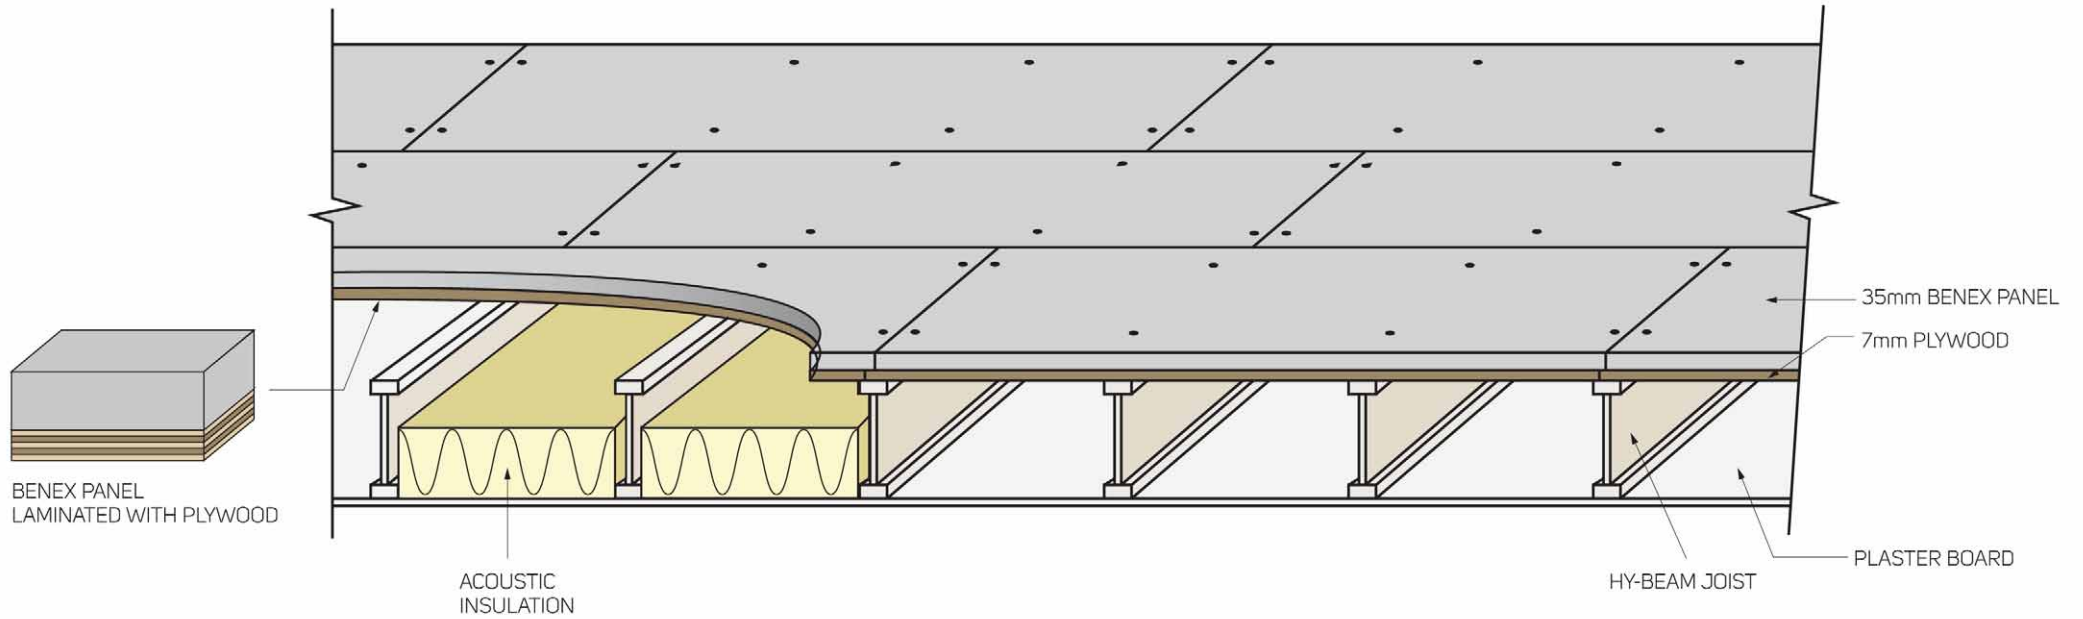

- NOTE:
- SCREWS 75mm CHIP BOARD TREATED PINE COATING
 - BOSTIK SEAL IN FLEX POLYURETHANE TO ALL JOINS AND TO TOP OF JOISTS. e.g
 - BENEX LAMINATED PANEL ARE 1200mm x 400mm x 42mm

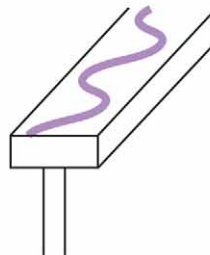


NOT TO SCALE

BENEX LAMINATED FLOOR PANEL


TREATED PINE CHIPBOARD SCREWS OR
75mm TWIST SHANK NAILS (EITHER TREATED PINE
OR GALVANISED COATING)

BOSTIK POLYURETHANE
ADHESIVE TO JOINT

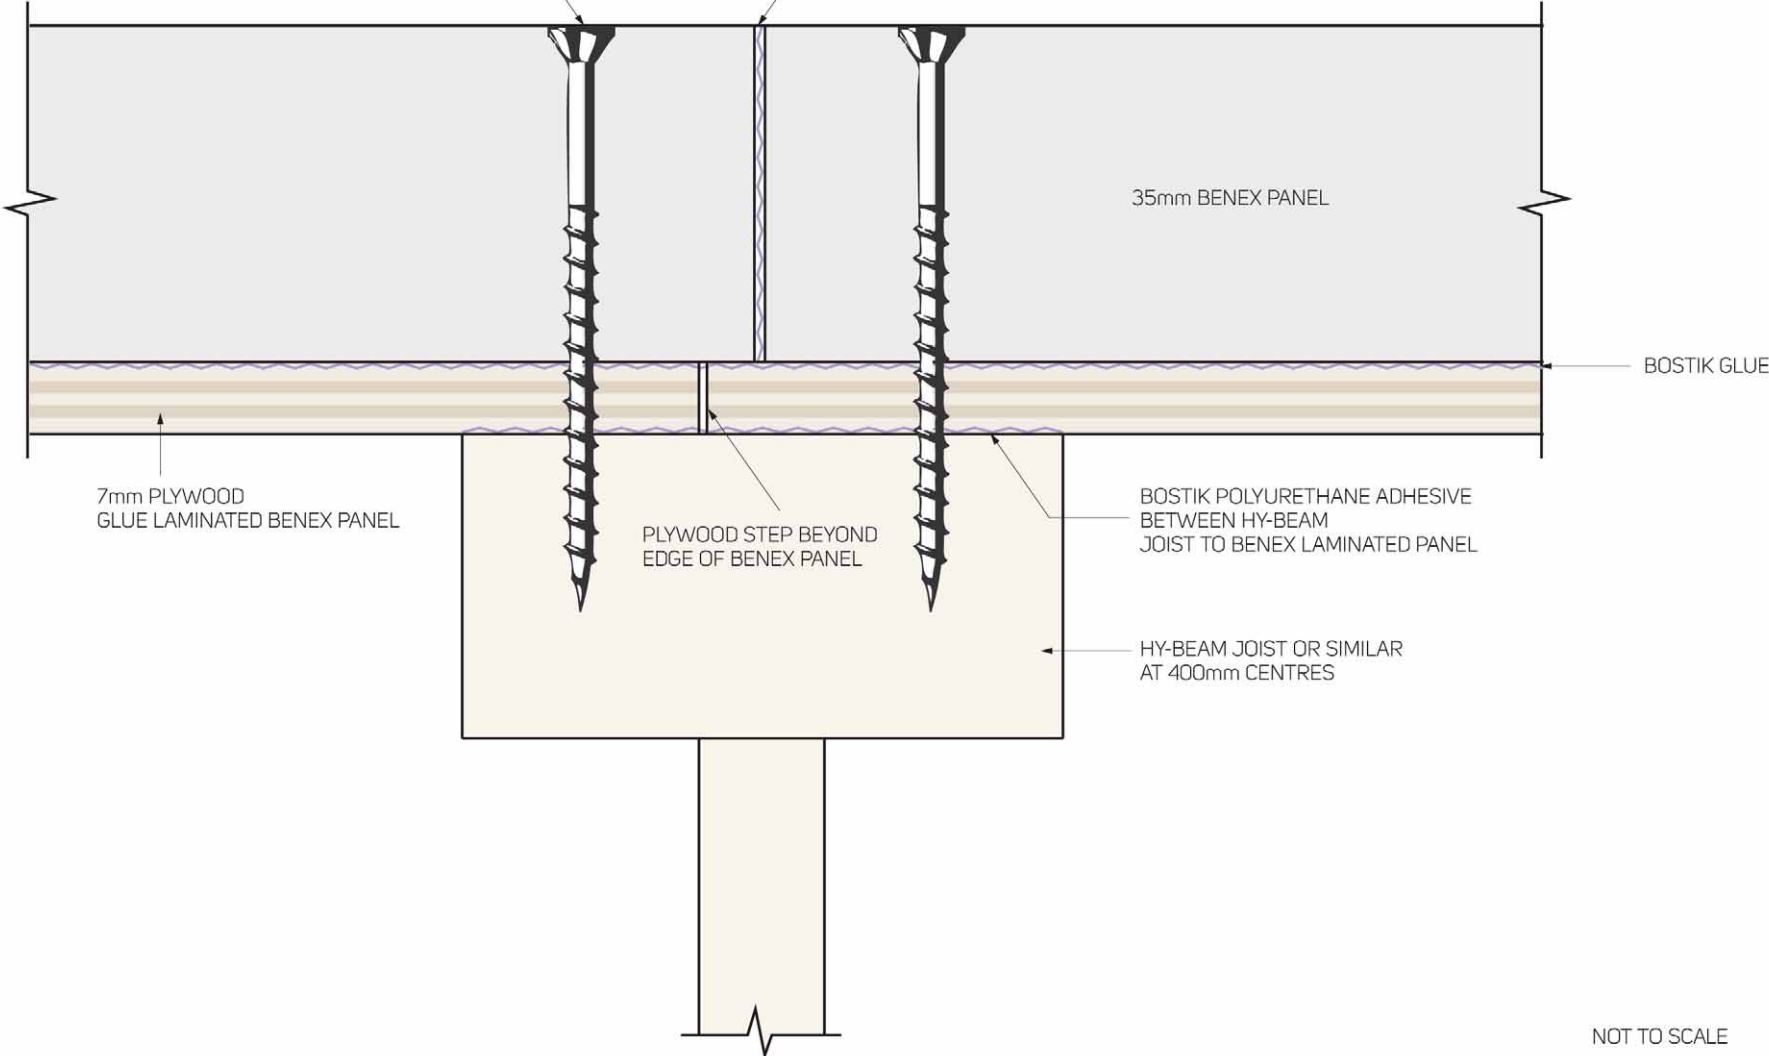

NOT TO SCALE

**BENEX LAMINATED
FLOOR PANEL
"BLOCKING FOR POINT LOADS"**

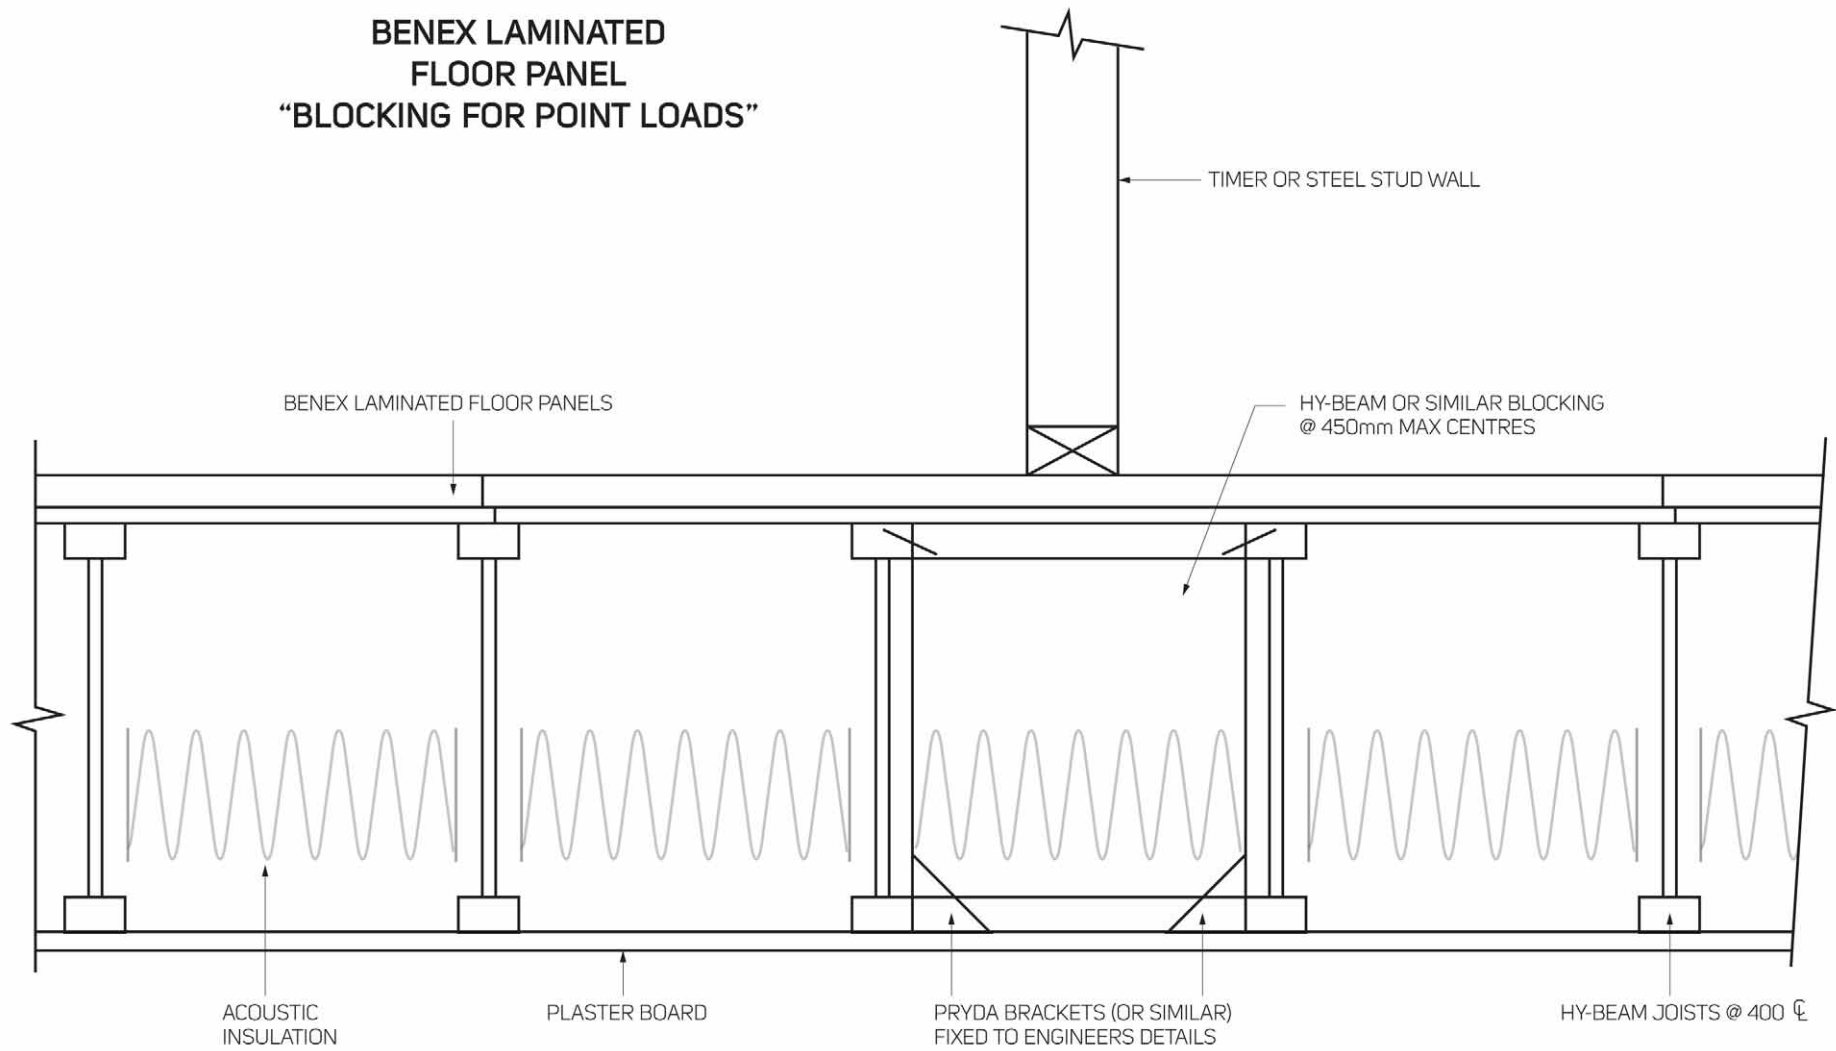

NOT TO SCALE