


BENEX PANEL WALL

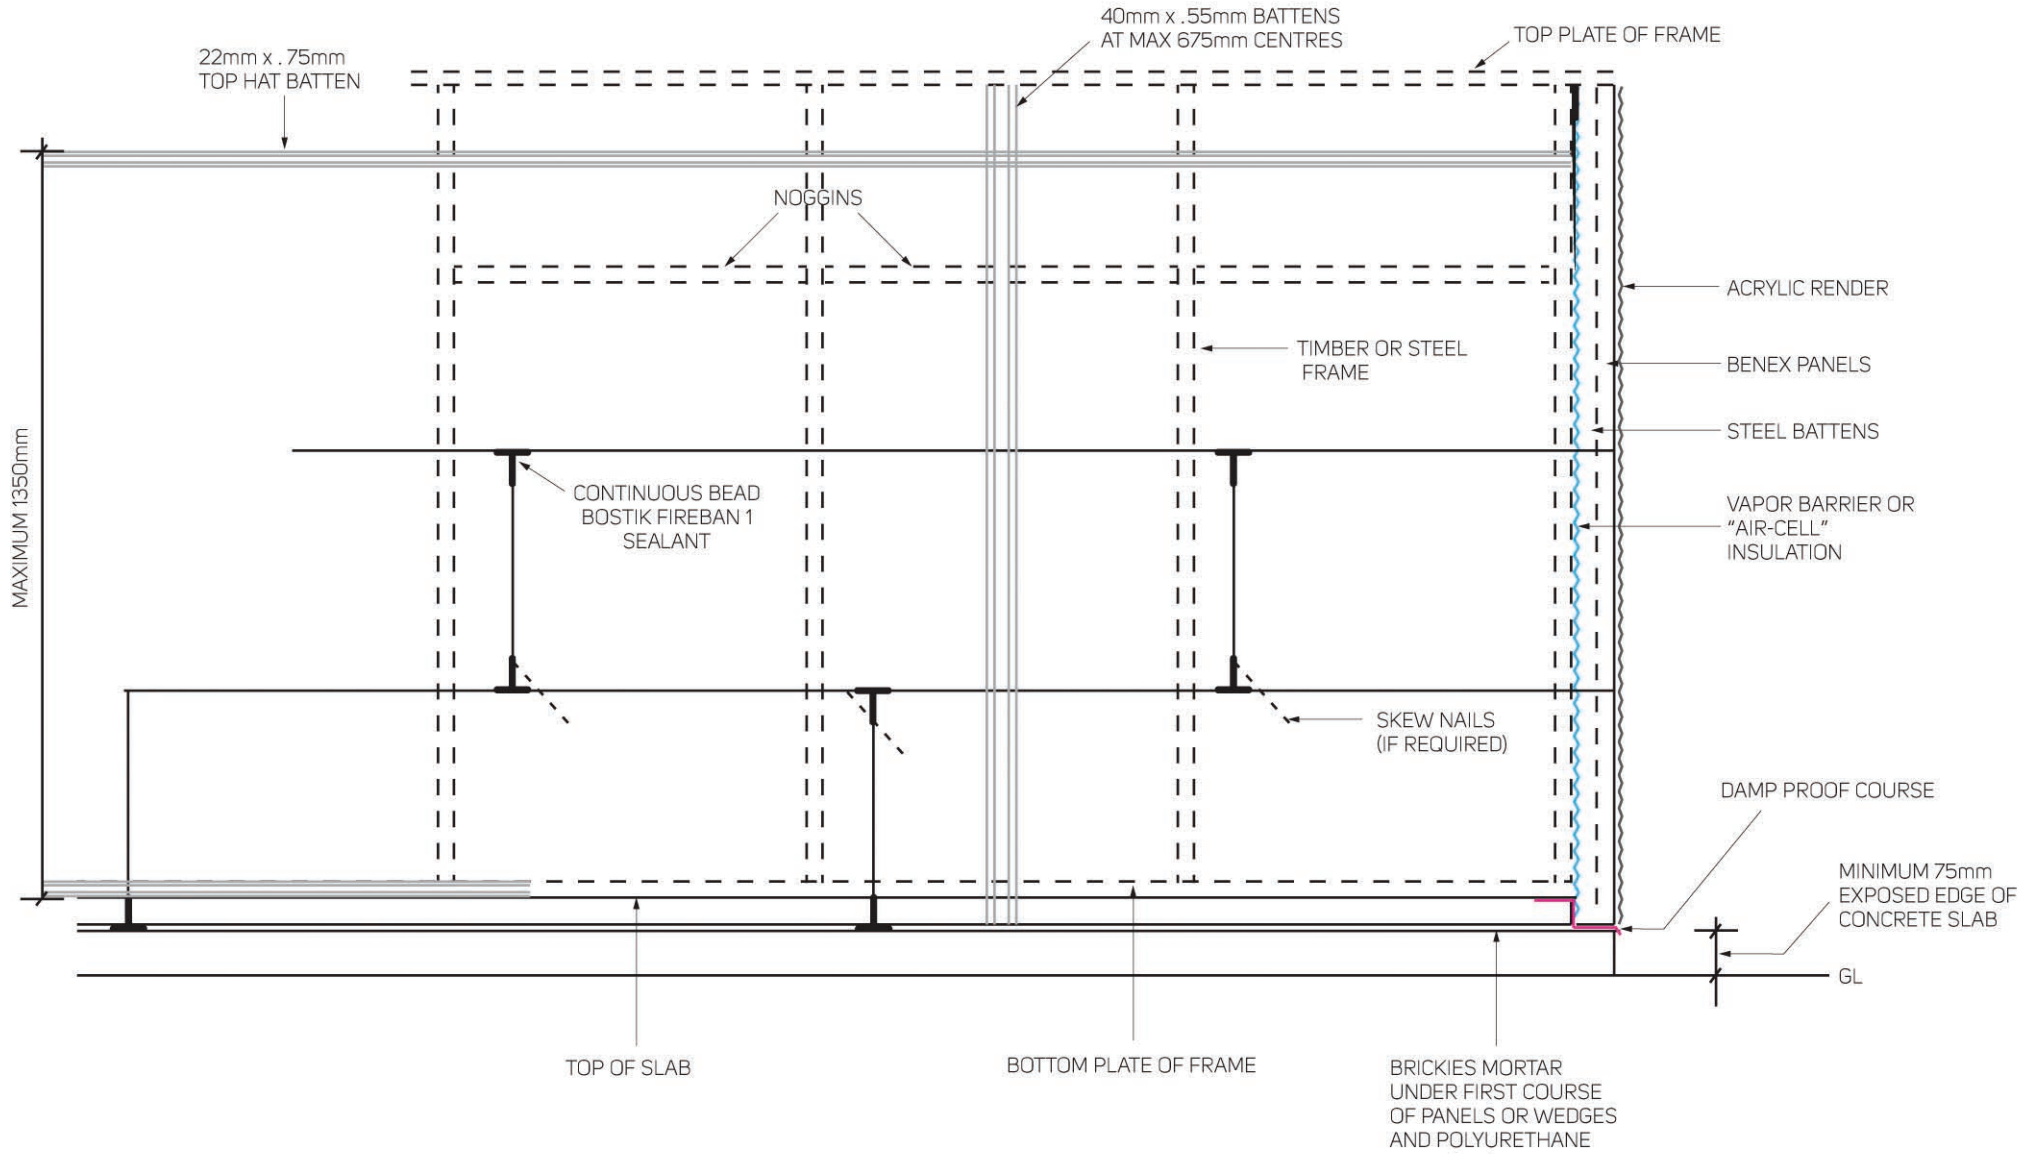

NOTE: IT IS NOT NECESSARY TO JOIN THE BENEX PANELS ON A STUD BATTEN

NOT TO SCALE